



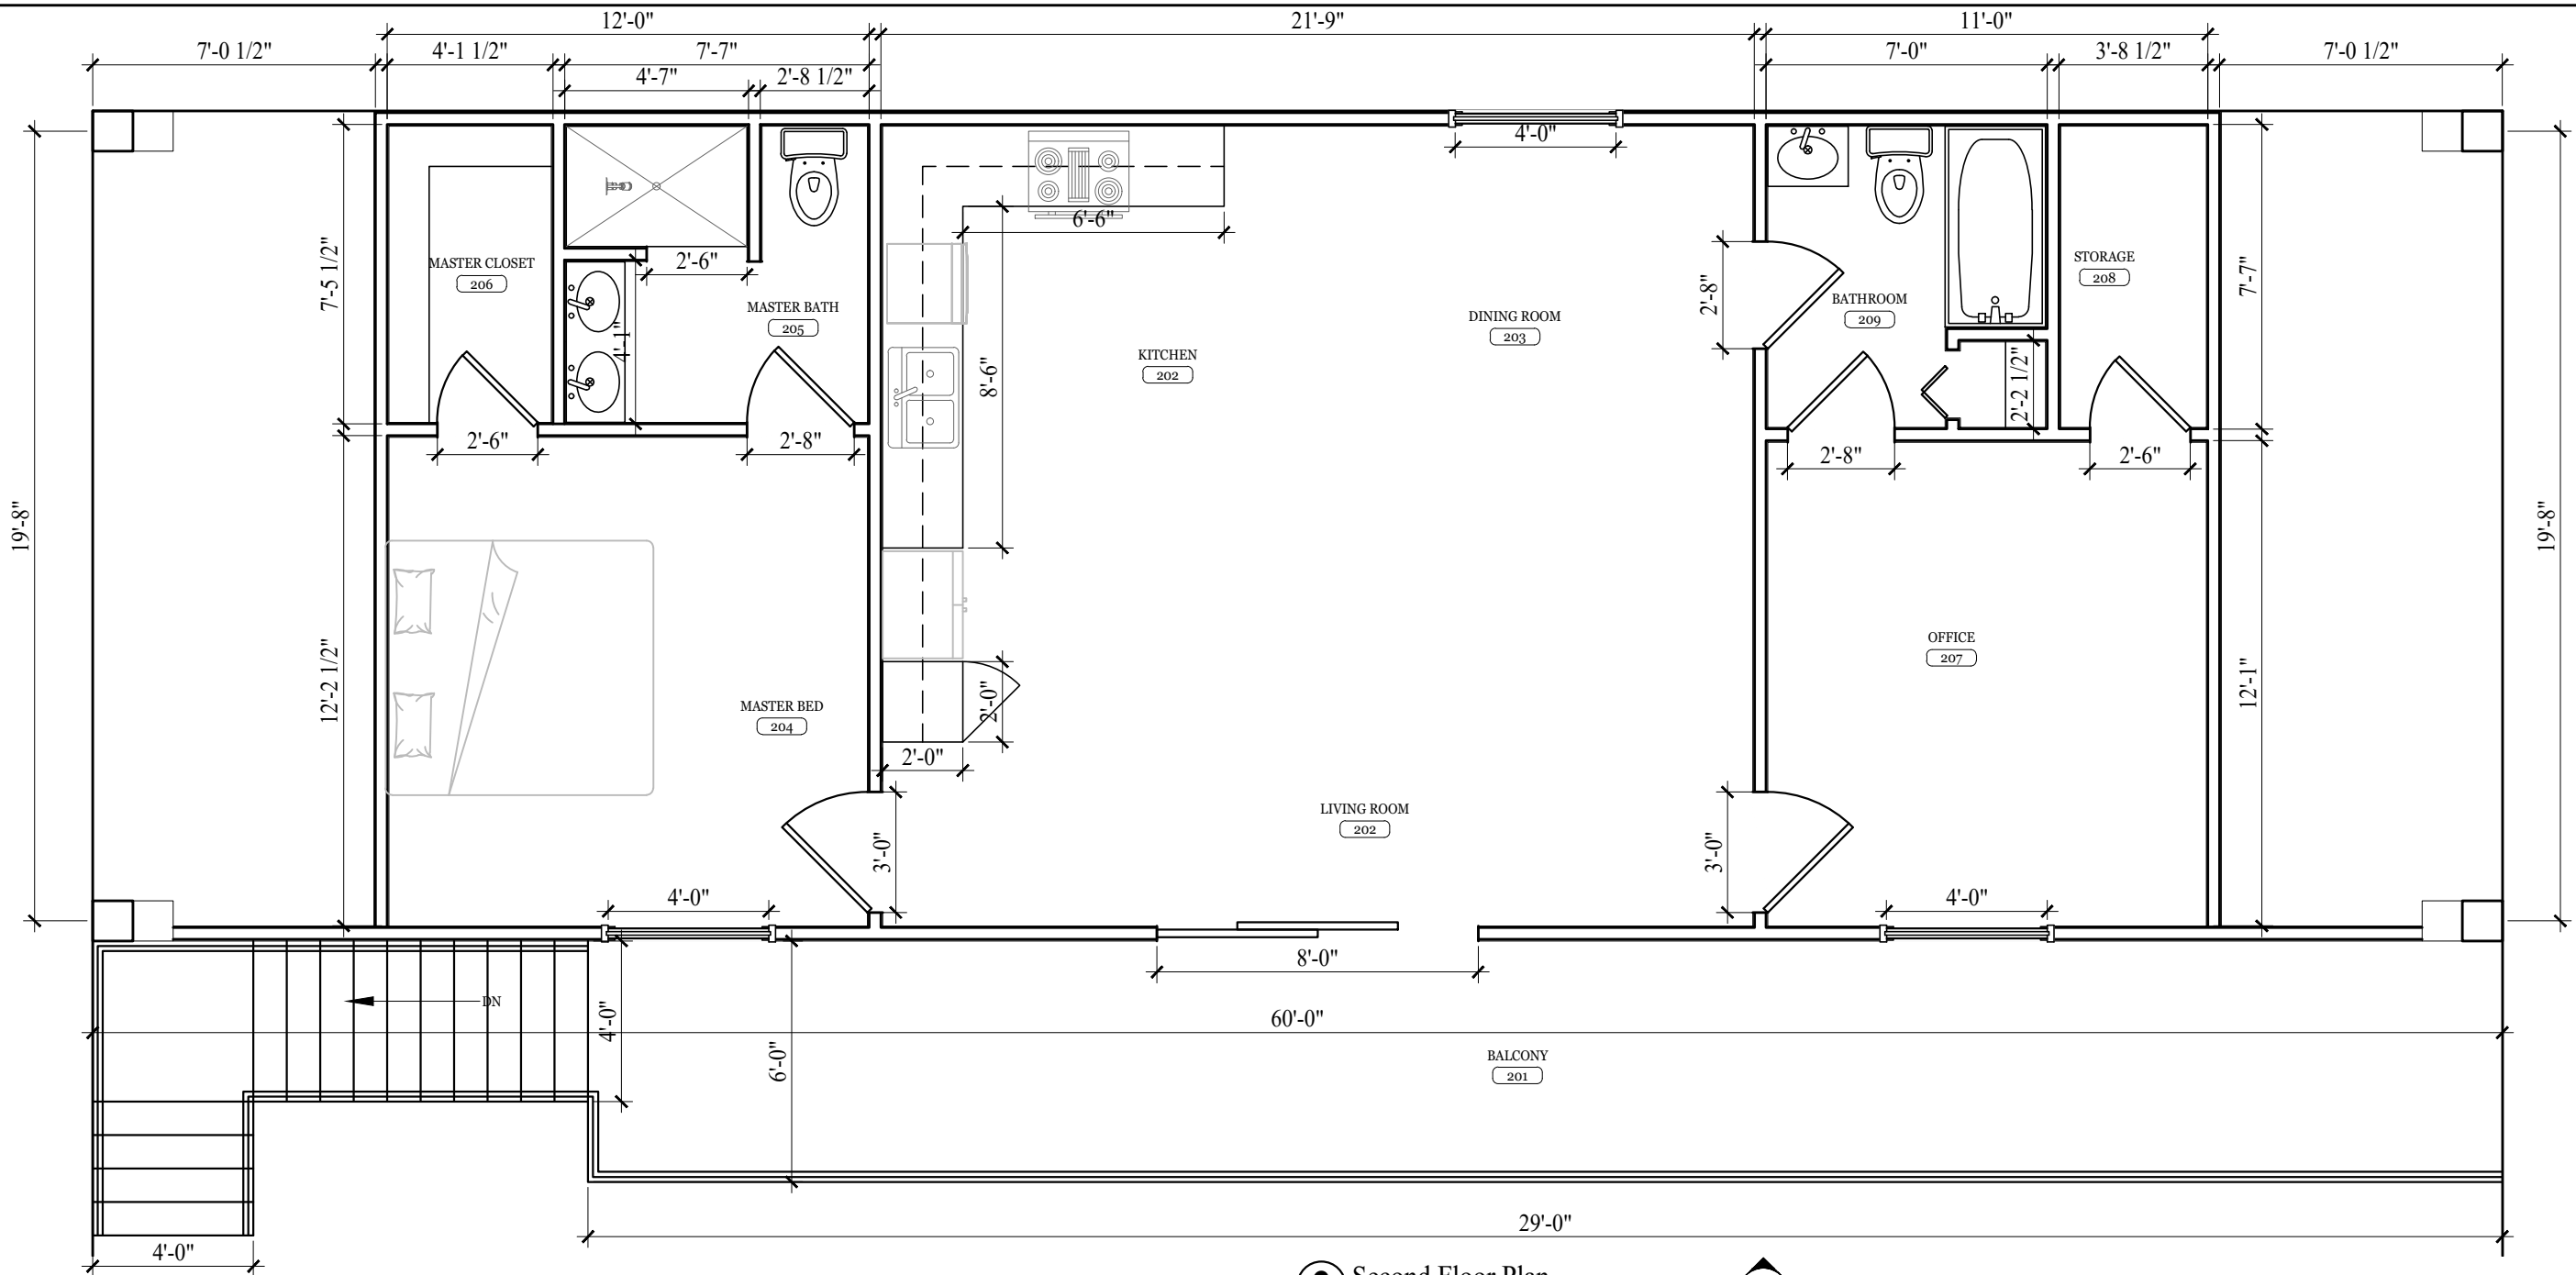

2 Second Floor Plan
SCALE: 3/8"=1'-0"

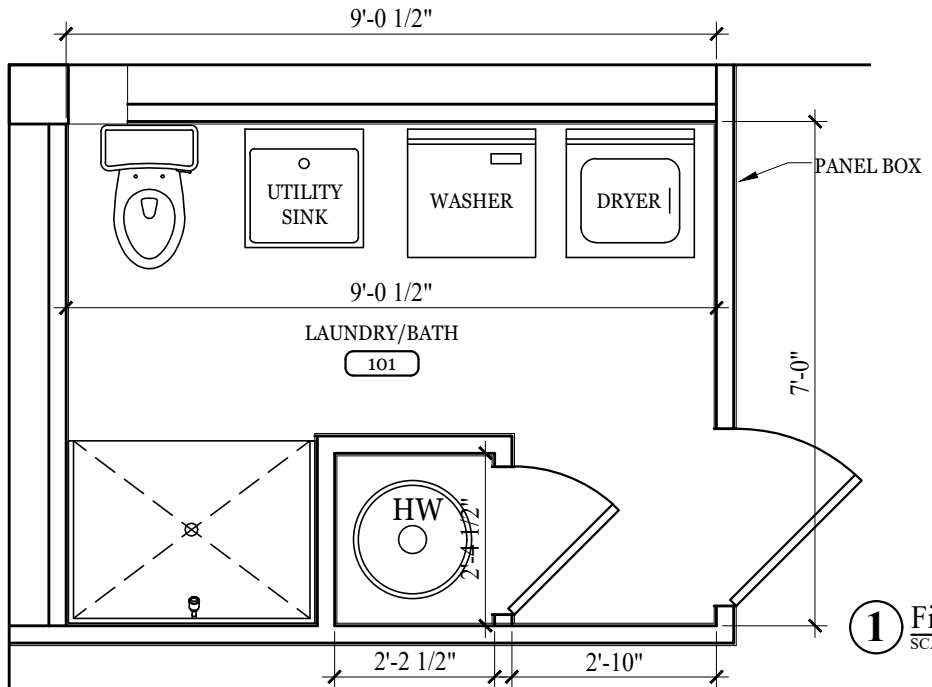

1 First Floor Plan
SCALE: 3/8"=1'-0"



INTEGRITY
DRAFTING SERVICE

255 Lakeside Dr. Newnan, GA 30263
Phone: 678-858-7648
Clowe@IntegrityDrafting.net

PREPARED FOR
KEVEN SASSER
PEACH STATE AERODROME
314 JONATHAN'S ROOST ROAD
WILLIAMSON, GA 30292

DATE	COMMENT
01-30-2024	PLAN REVIEW
02-06-2024	PLAN REVIEW
02-13-2024	PLAN REVIEW
02-26-2024	PLAN REVIEW
02-28-2024	PLAN REVIEW

NOT ISSUED
FOR CONSTRUCTION

This drawing is property of Integrity Drafting Service, and may not be reproduced or used without written permission. © 2024

PROJECT NO:
010724-01

SHEET TITLE:
FLOOR PLAN

SHEET NO:

A101