


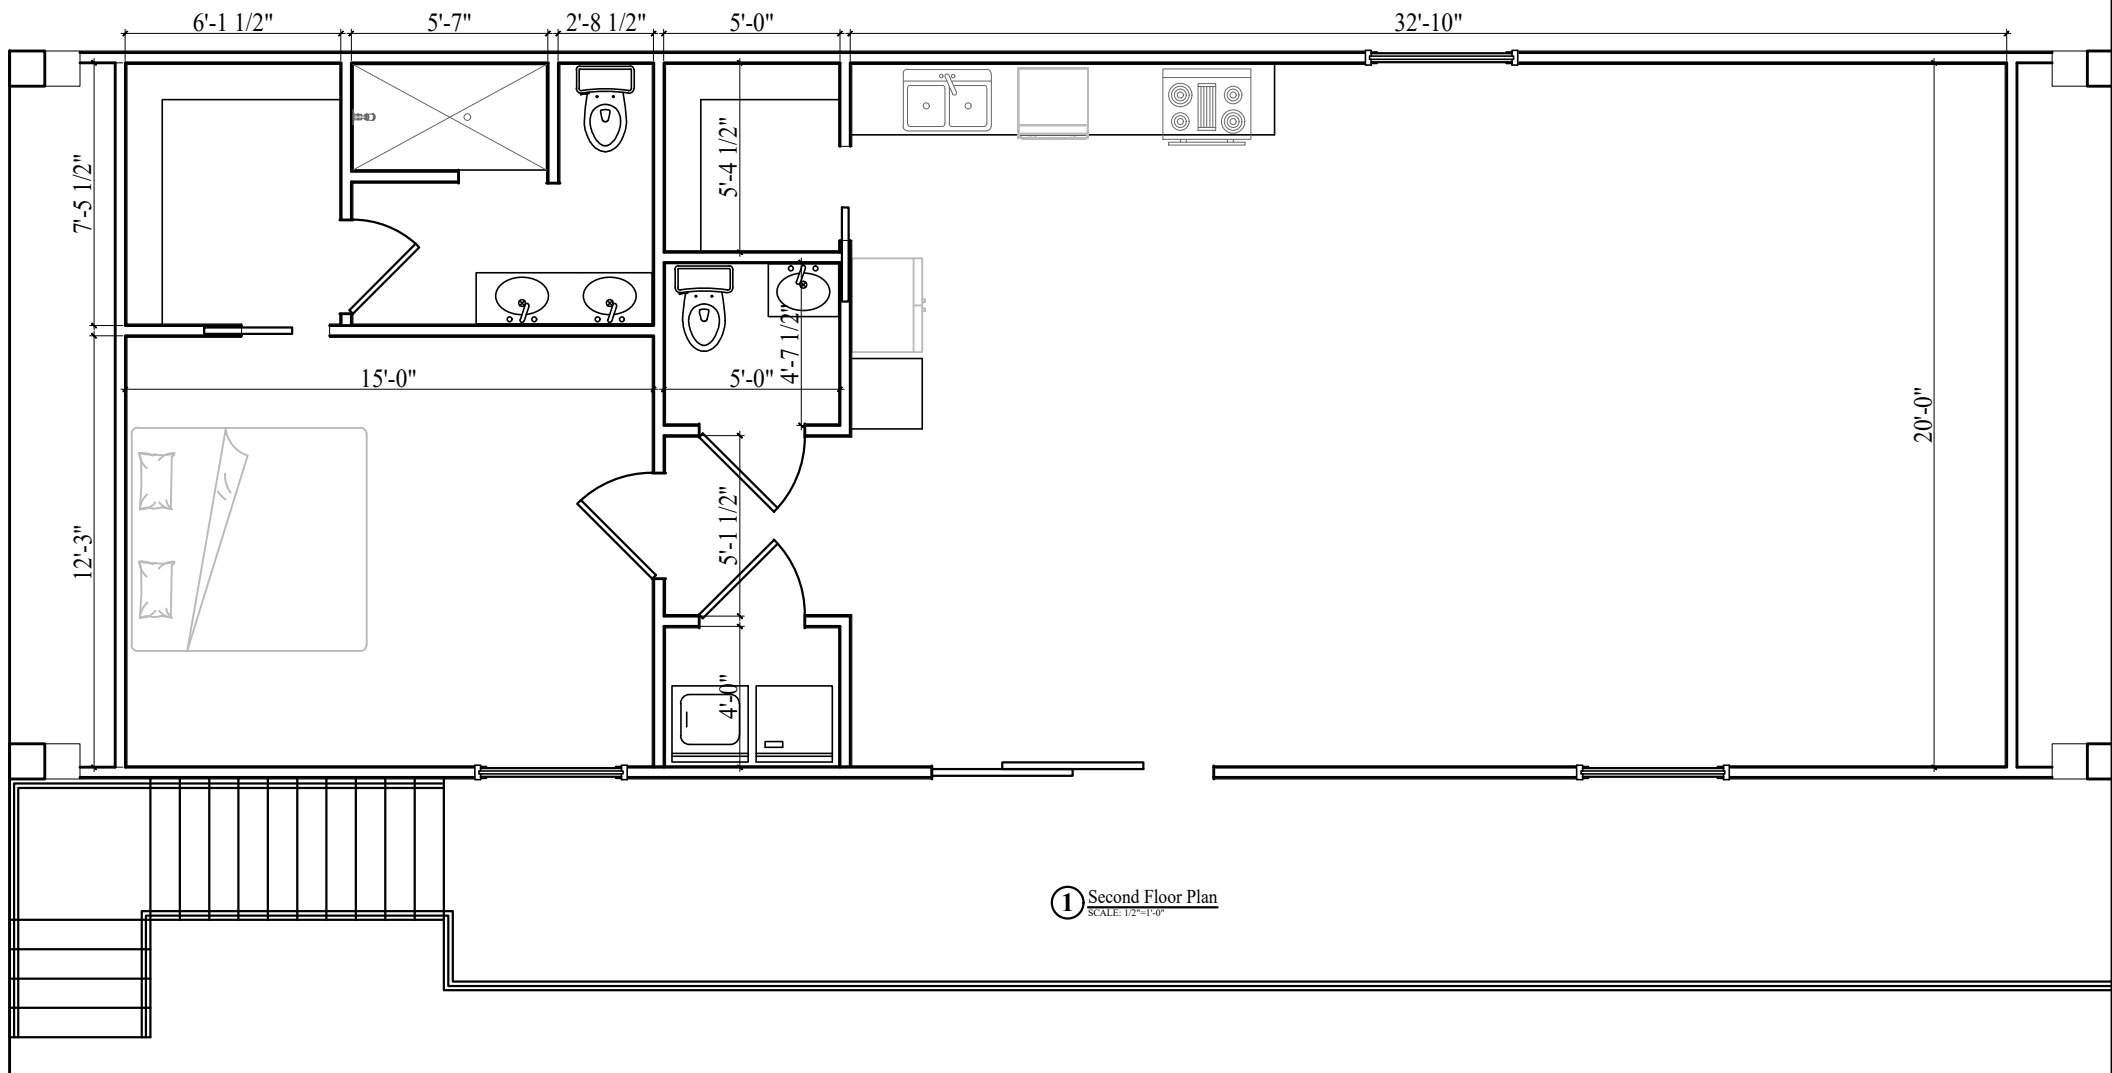

① Second Floor Plan
SCALE: 1/2"=1'-0"